

**NORTH TORREY PINES
LIVING & LEARNING
NEIGHBORHOOD**


OWNER
UNIVERSITY OF CALIFORNIA SAN DIEGO
LA JOLLA, CALIFORNIA 92037
CONFORMED SET - 12.14.2018



selbert perkins design collaborative
432 Culver Boulevard, Playa Del Rey, CA 90293
T 310 822 5223 www.selbertperkins.com

APPROVED
10/25/2018
STATE FIRE MARSHAL
SOUTHERN REGION

KEY PLAN

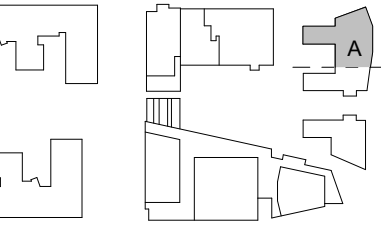


REVISION
NO. DESCRIPTION DATE

NO.	DESCRIPTION	DATE


HKS PROJECT NUMBER
20385.000
DATE
SEPTEMBER 26, 2018
ISSUE
ISSUED FOR
CONSTRUCTION
SHEET TITLE
BUILDING 1 -
LEVEL 4 SIGNAGE
PLAN - SECTOR A
SHEET NO.

1X2.04A
SHEET INDEX

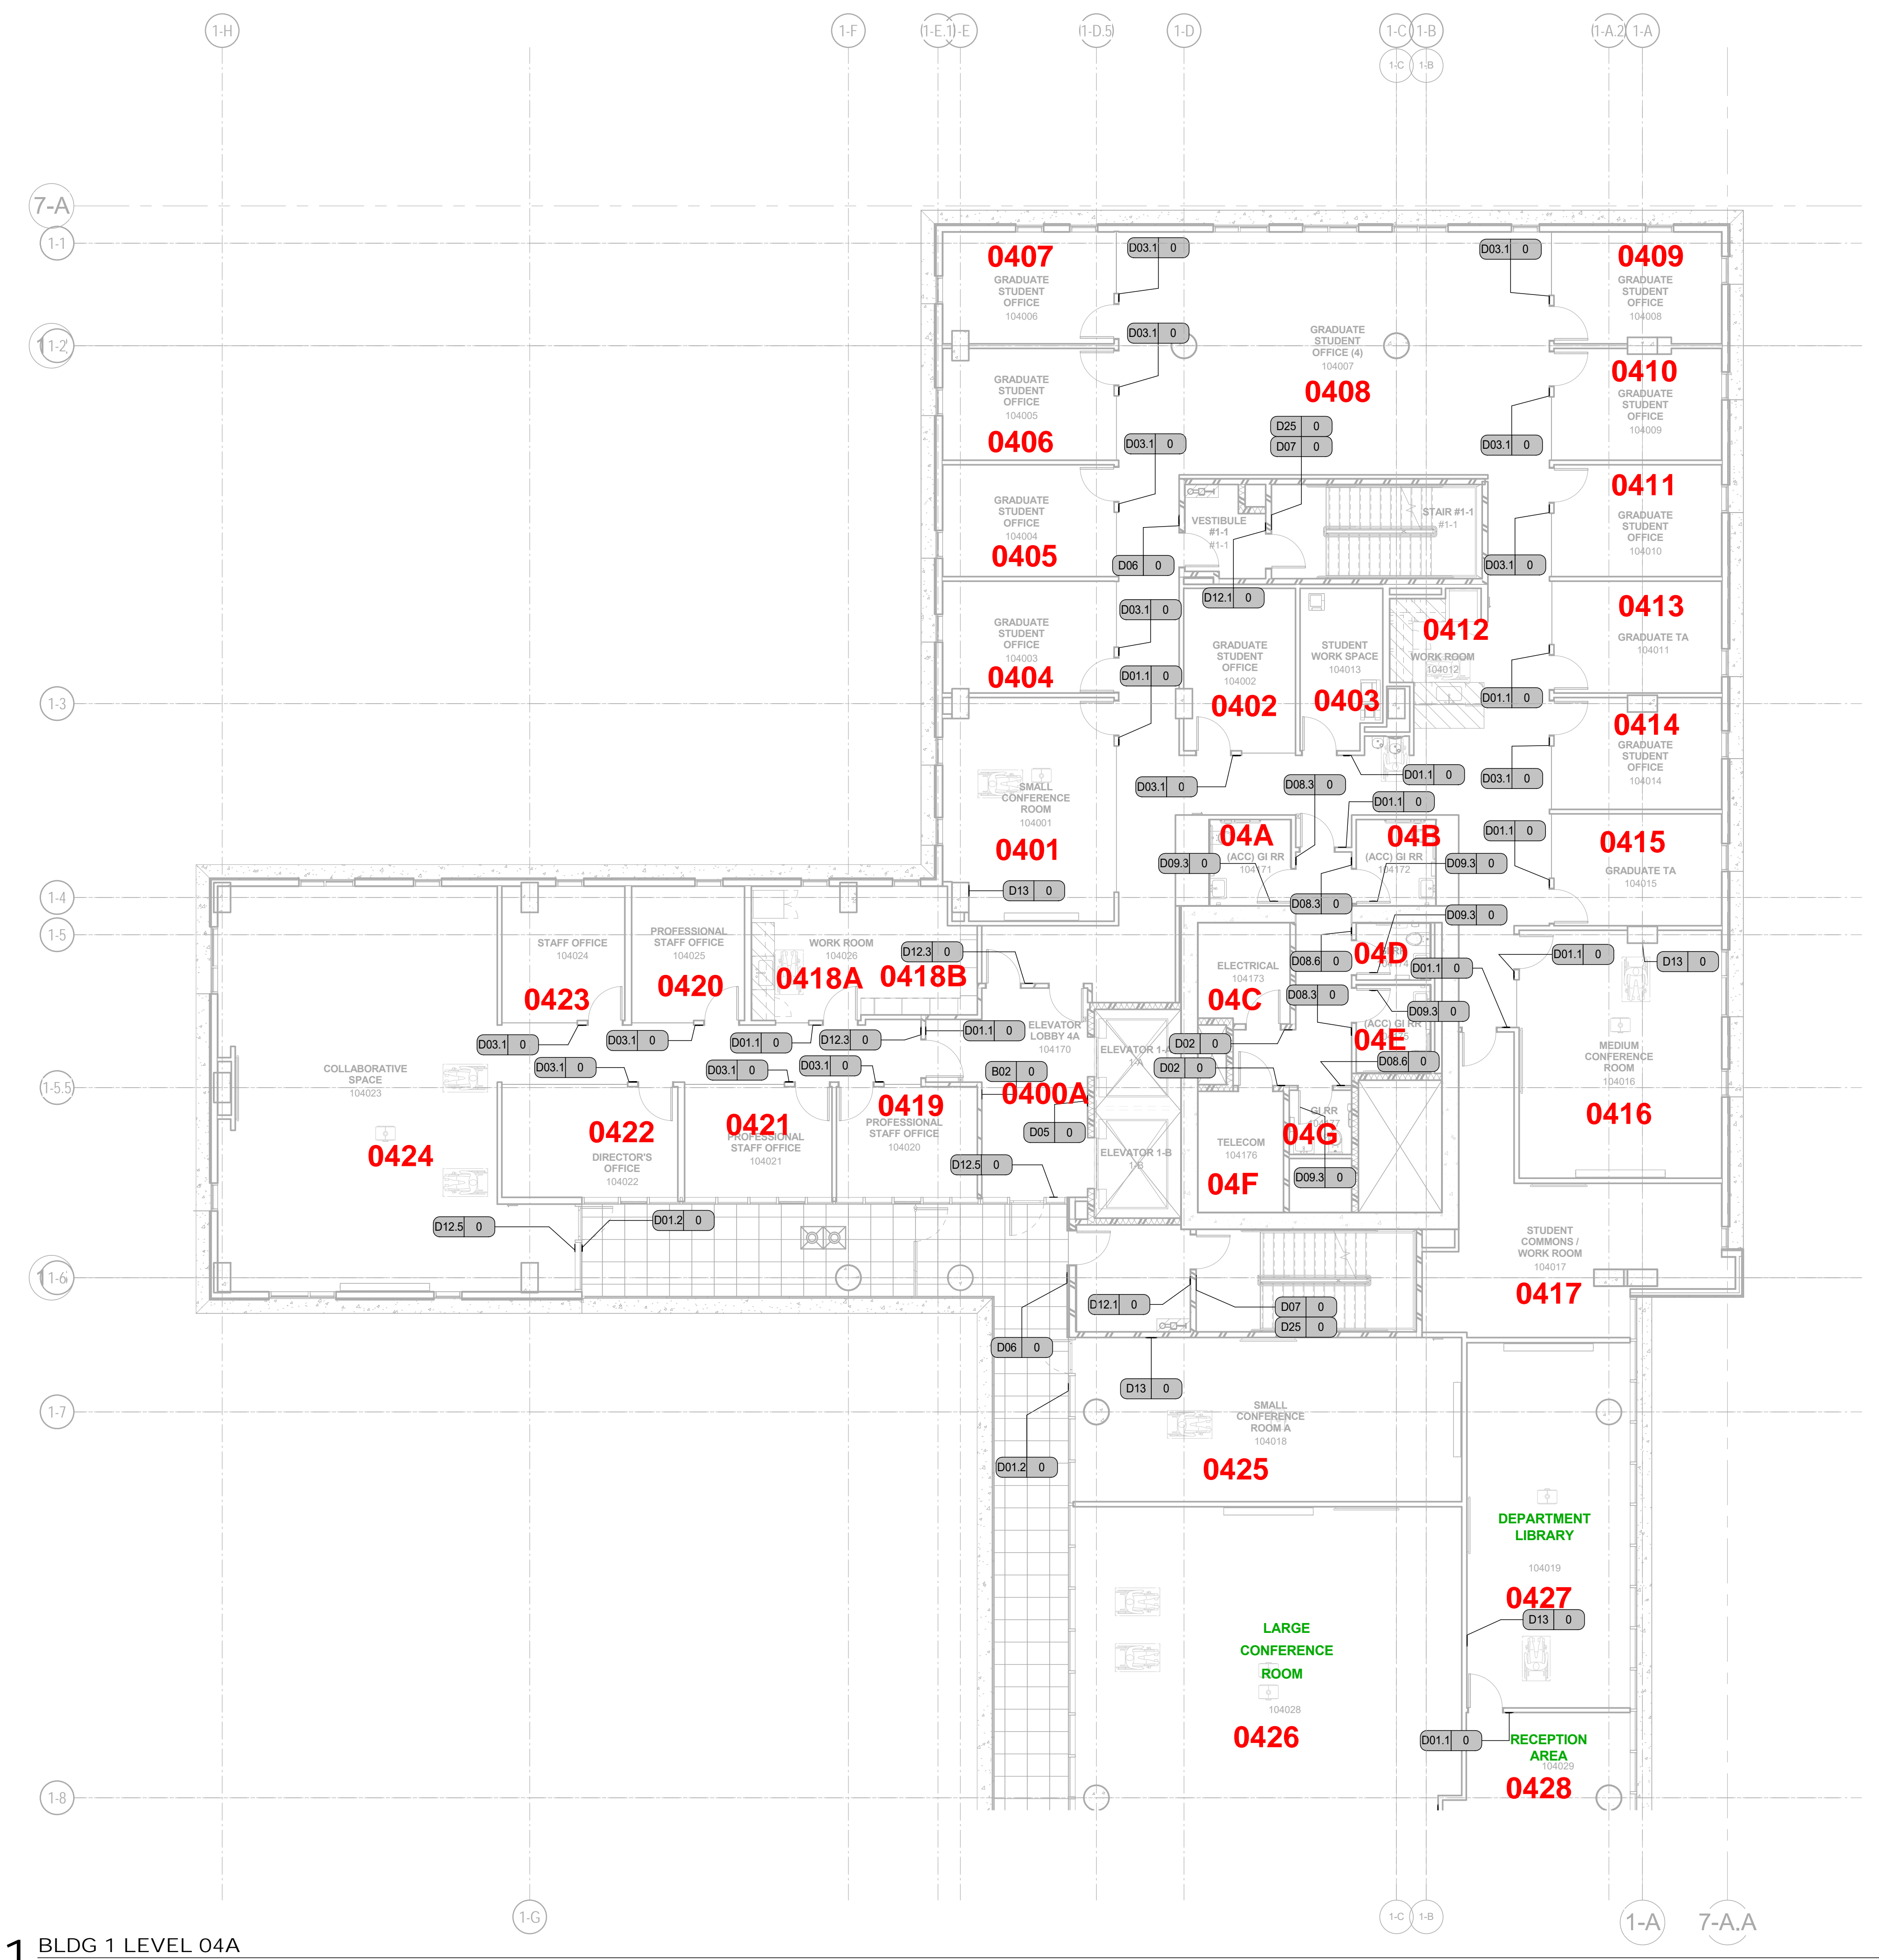

01 BLDG 1 LEVEL 04A
1/8" = 1'-0"

Table with 3 columns: REVISION NO., DESCRIPTION, DATE. The table is currently empty.

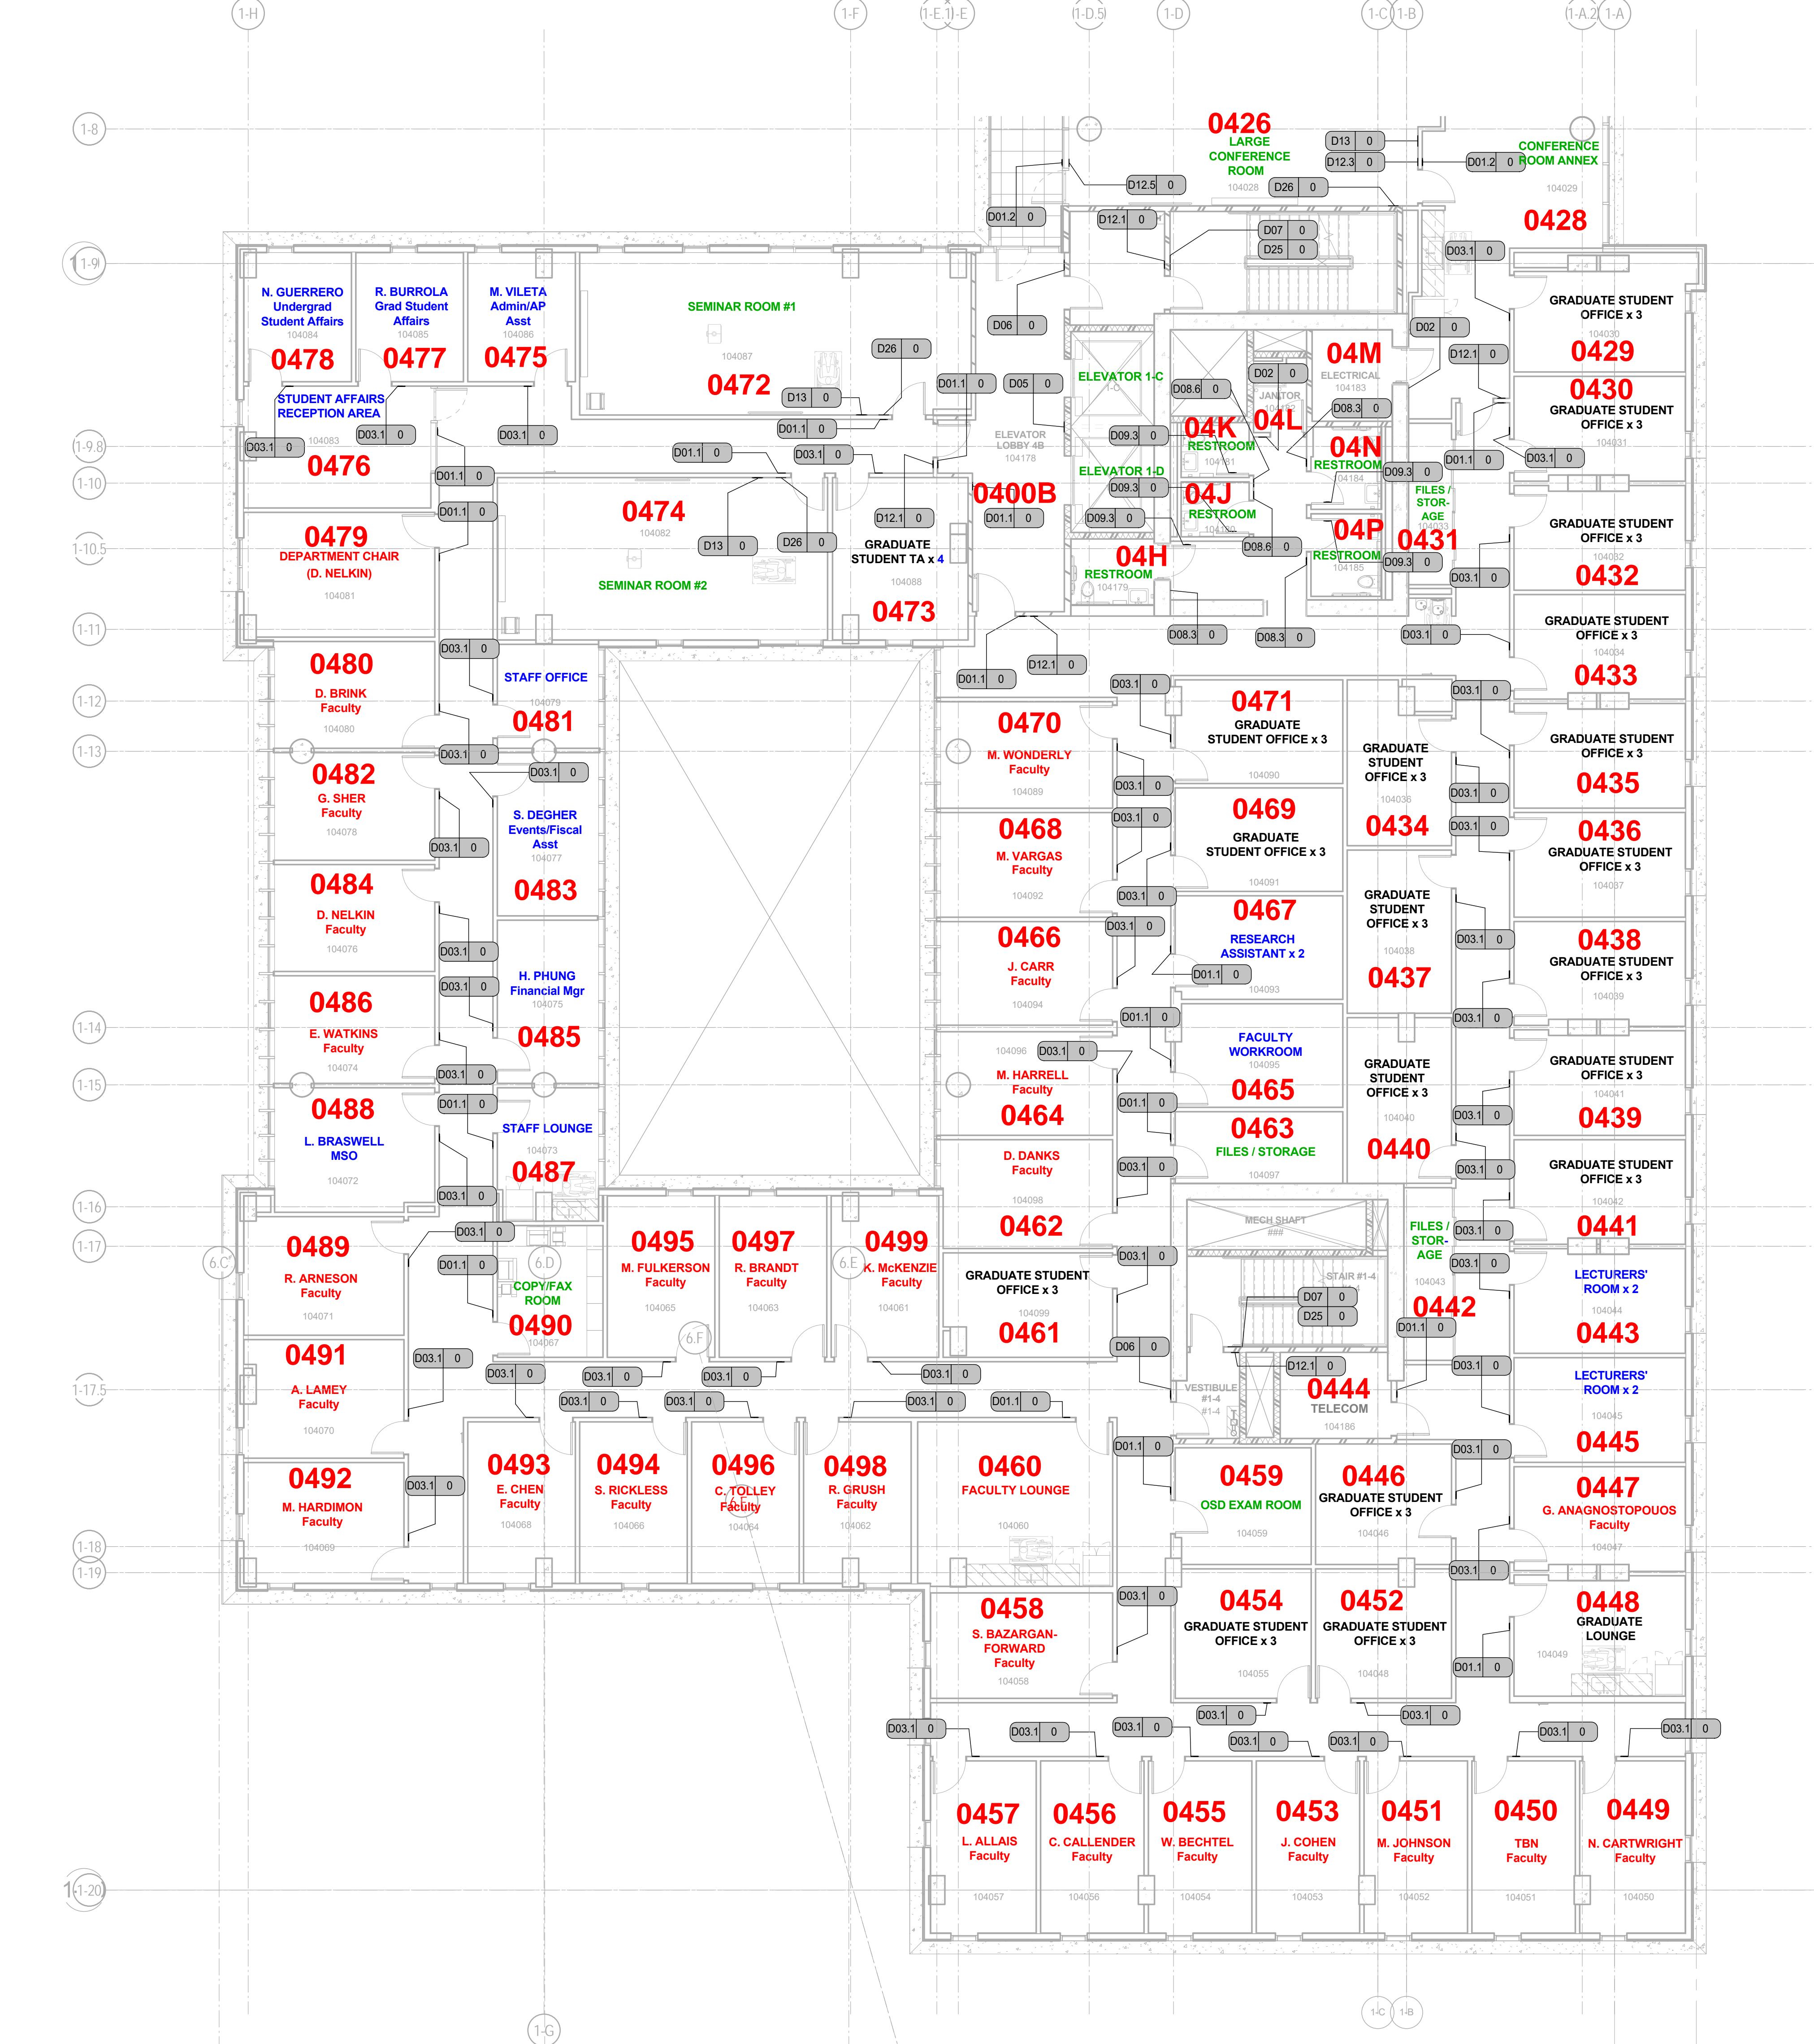

01 BLDG 1 LEVEL 04B
1/8" = 1'-0"

10/25/2018 5:32:38 PM TEMPLATE VERSION: 2.0.20180603